
OS maps are reproduced under Ordnance Survey Ireland Licence No AR 00311

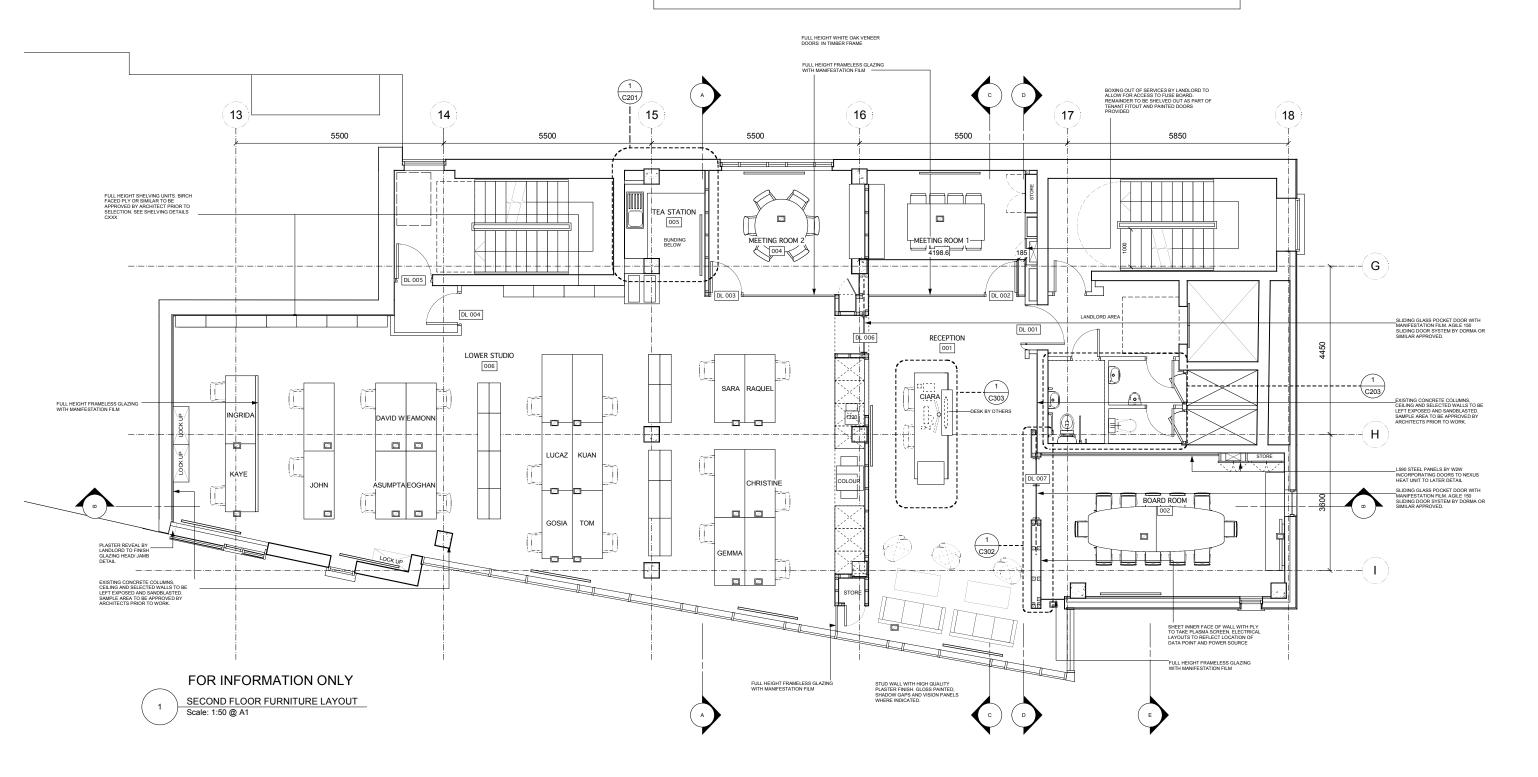

CONSTRUCTION

Rev Date		Description	
Α	12.05.06	ISSUED FOR INFORMATION	EG
В	05.07.06	ISSUED FOR DISCUSSION	
С	17.10.06	ISSUED FOR PRICING	EG
D	14.11.06	ISSUED FOR CONSTRUCTION	EG
E	07.12.06	ISUED FOR CONSTRUCTION	EG
	ŀ		

Rev	Date	Description	Drawn
		ı	I
		ı	1
	Ī	I	T
	T	ı	-
		ı	-
	Т	ı	ı

Rev	Date	Description	Drawn
	ļ	l	I
	ļ	l	
	ļ	I	ı
	1	ı	
	ı	ı	ı
	1	T	T

0	3	+ O'D	12 Northbrook	Road, Dublin 6 T	+ 353 1 4911700	F + 353	1 4911707	mail@dmod.ie
	Ar	chitects						
Client	DMOD							
Project	Cathedral Court Fit-out							
Drg Title	SECOND FLOOR FURNITURE LAYOUT							
Proj No	05103		Drg No	C 002		Rev	Е	
Scale	1:50 @ A1	1:100 @ A3	Created	25.04.06	Drawn	EG	Chkd	-