


Do not scale. Use figured dimensions only. All dimensions to be checked on site. Any discrepancies between site and figured dimensions to be brought immediately to the architect's attention. Digital copies cannot be guaranteed. Only information in hard copy can be relied upon for conformity and accuracy. © This drawing is copyright.

OS maps are reproduced under Ordnance Survey Ireland Licence No AR 0031105.
© Ordnance Survey Ireland and Government of Ireland.

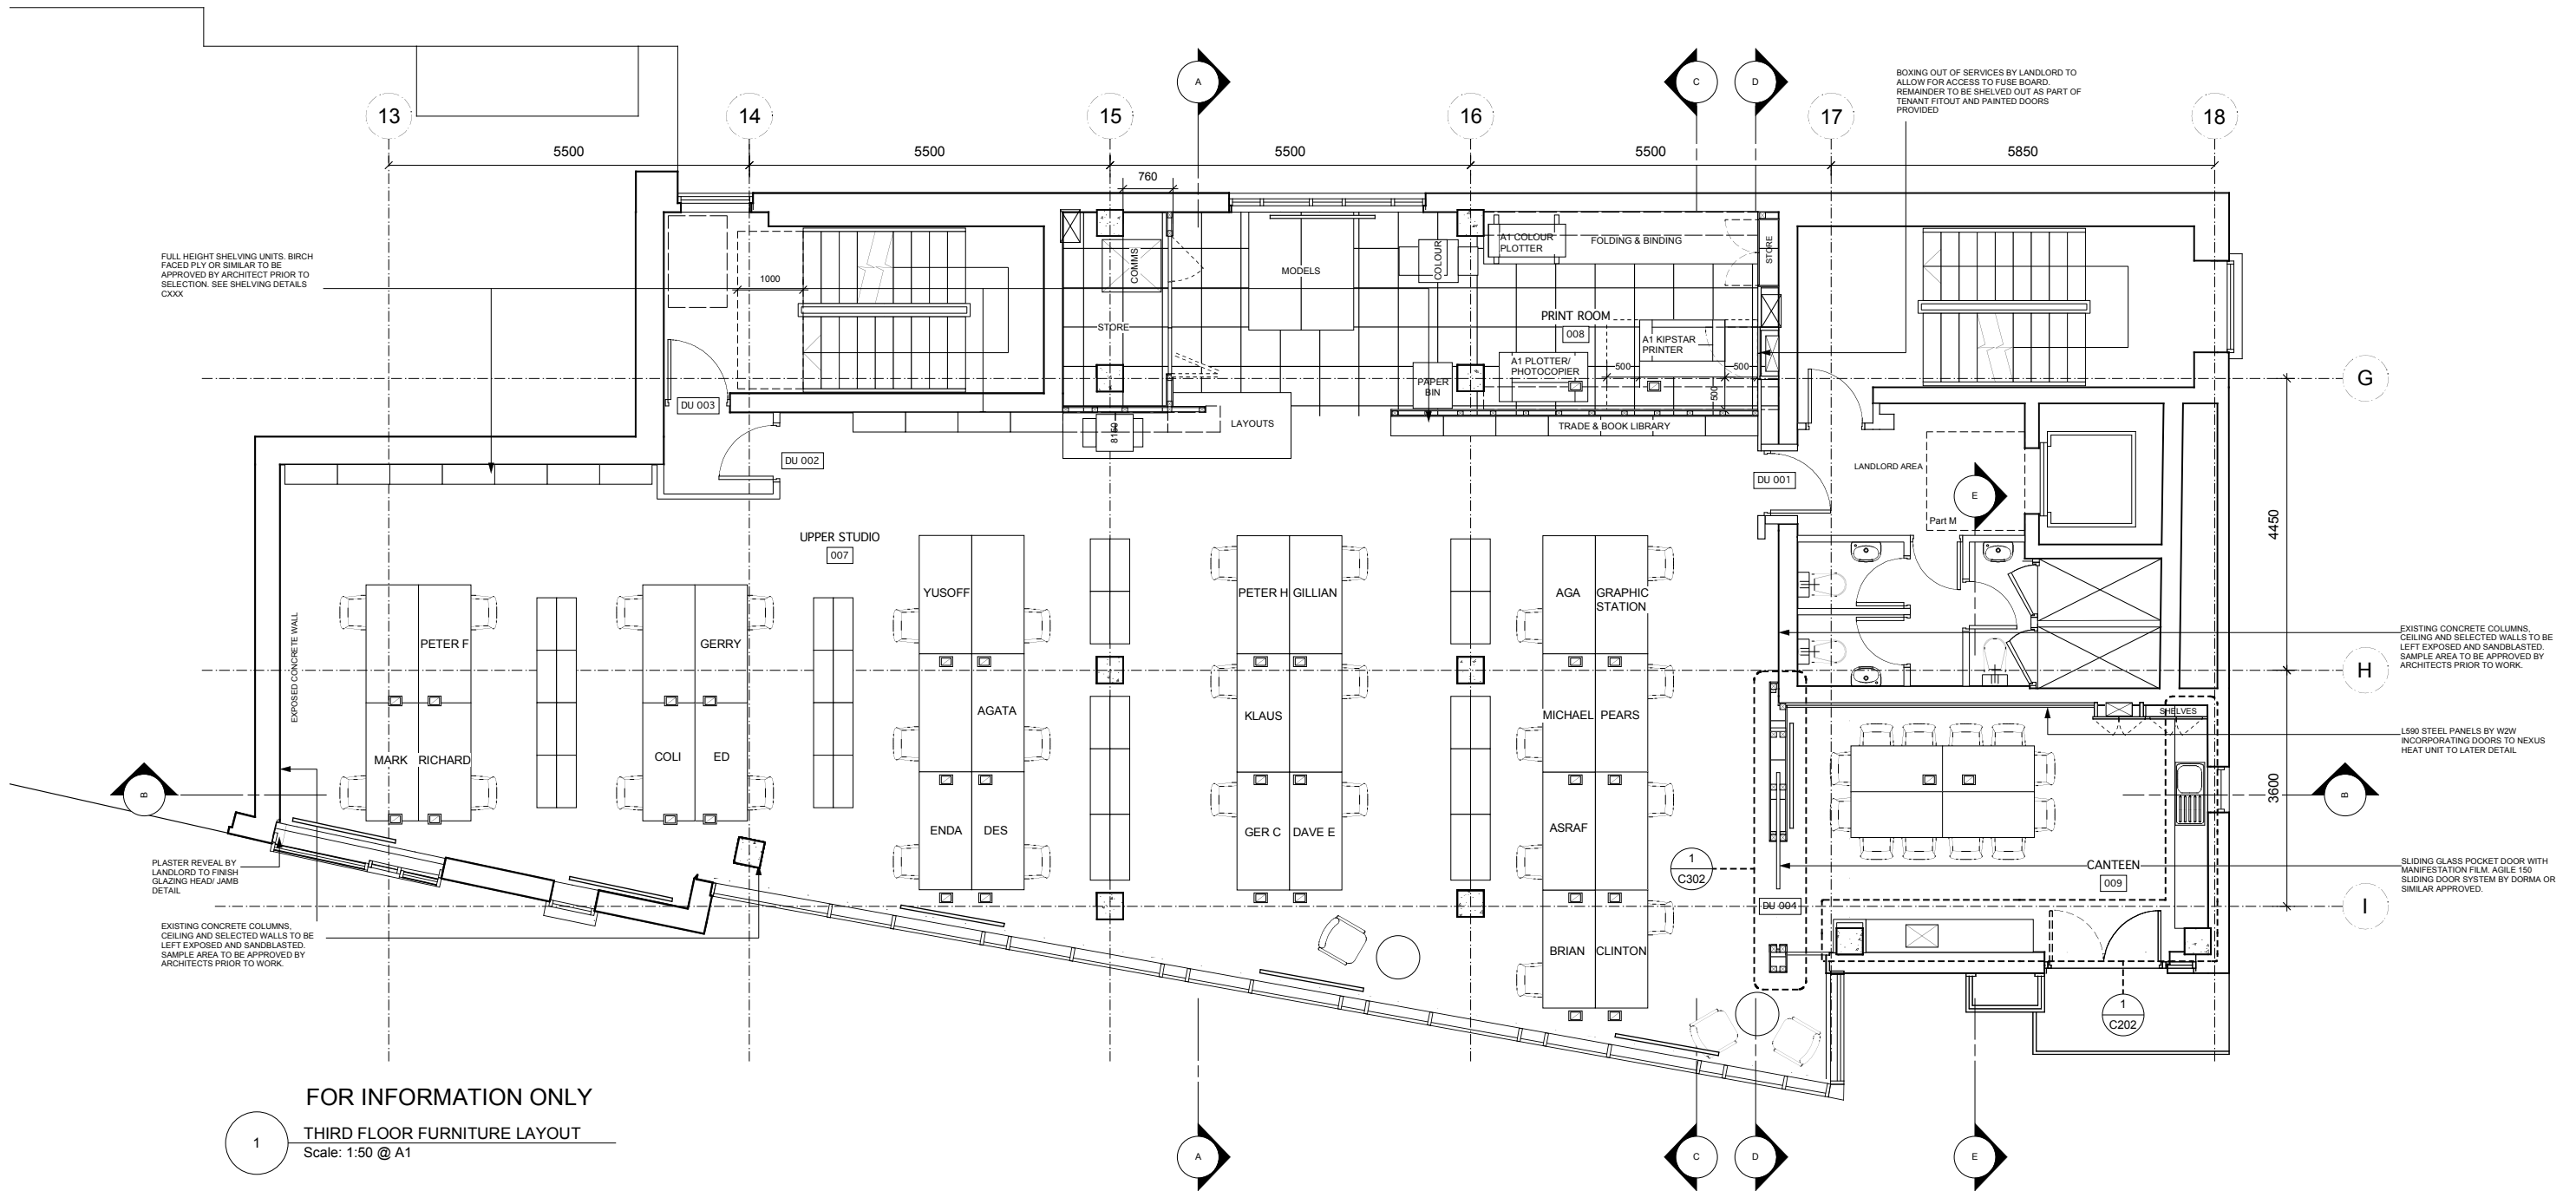

FOR INFORMATION ONLY

1 THIRD FLOOR FURNITURE LAYOUT
Scale: 1:50 @ A1

CONSTRUCTION

Rev	Date	Description	Drawn
A	12.05.06	ISSUED FOR INFORMATION	EG
B	05.07.06	ISSUED FOR DISCUSSION	EG
C	17.10.06	ISSUED FOR PRICING	EG
D	14.11.06	ISSUED FOR CONSTRUCTION	EG
E	07.12.06	ISSUED FOR INFORMATION	EG

Rev	Date	Description	Drawn

Rev	Date	Description	Drawn

Duffy Mitchell O'Donoghue Architects
12 Northbrook Road, Dublin 6 T + 353 1 4911700 F + 353 1 4911707 mail@dmmod.ie

Client: DMOD
Project: Cathedral Court Fit-out
Drg Title: THIRD FLOOR FURNITURE LAYOUT
Proj No: 05103 Drg No: C 005 Rev: E
Scale: 1:50 @ A1 1:100 @ A3 Created: 25.04.06 Drawn: EG Chkd: []